


VETVA "A"		
ZÚ	547 837.50	1222 959.02
KÚ	547 894.63	1222 952.58
VETVA "B"		
ZÚ	547 867.22	1222 952.65
KÚ	547 866.44	1222 945.74

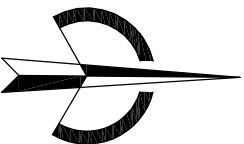

S1	547 872.74	1222 948.06
S2	547 872.85	1222 949.00
S3	547 860.82	1222 949.40
S4	547 860.92	1222 950.34
S5	547 870.74	1222 959.30
S6	547 864.77	1222 959.97

B1	547 838.39	1222 966.97
B2	547 864.23	1222 964.06
B3	547 872.18	1222 963.16
B4	547 895.53	1222 960.53
B5	547 893.74	1222 944.63
B6	547 872.87	1222 946.98
B7	547 860.45	1222 948.38
B8	547 836.60	1222 951.07
B9	547 867.64	1222 958.64
B10	547 868.92	1222 969.97

547900.0
+ 1222925.0
P5 km 0,057.50

+

P4 km 0,043.75


+

P3 km 0,030.25

P2 km 0,015.00

+

P1 km 0,000.00

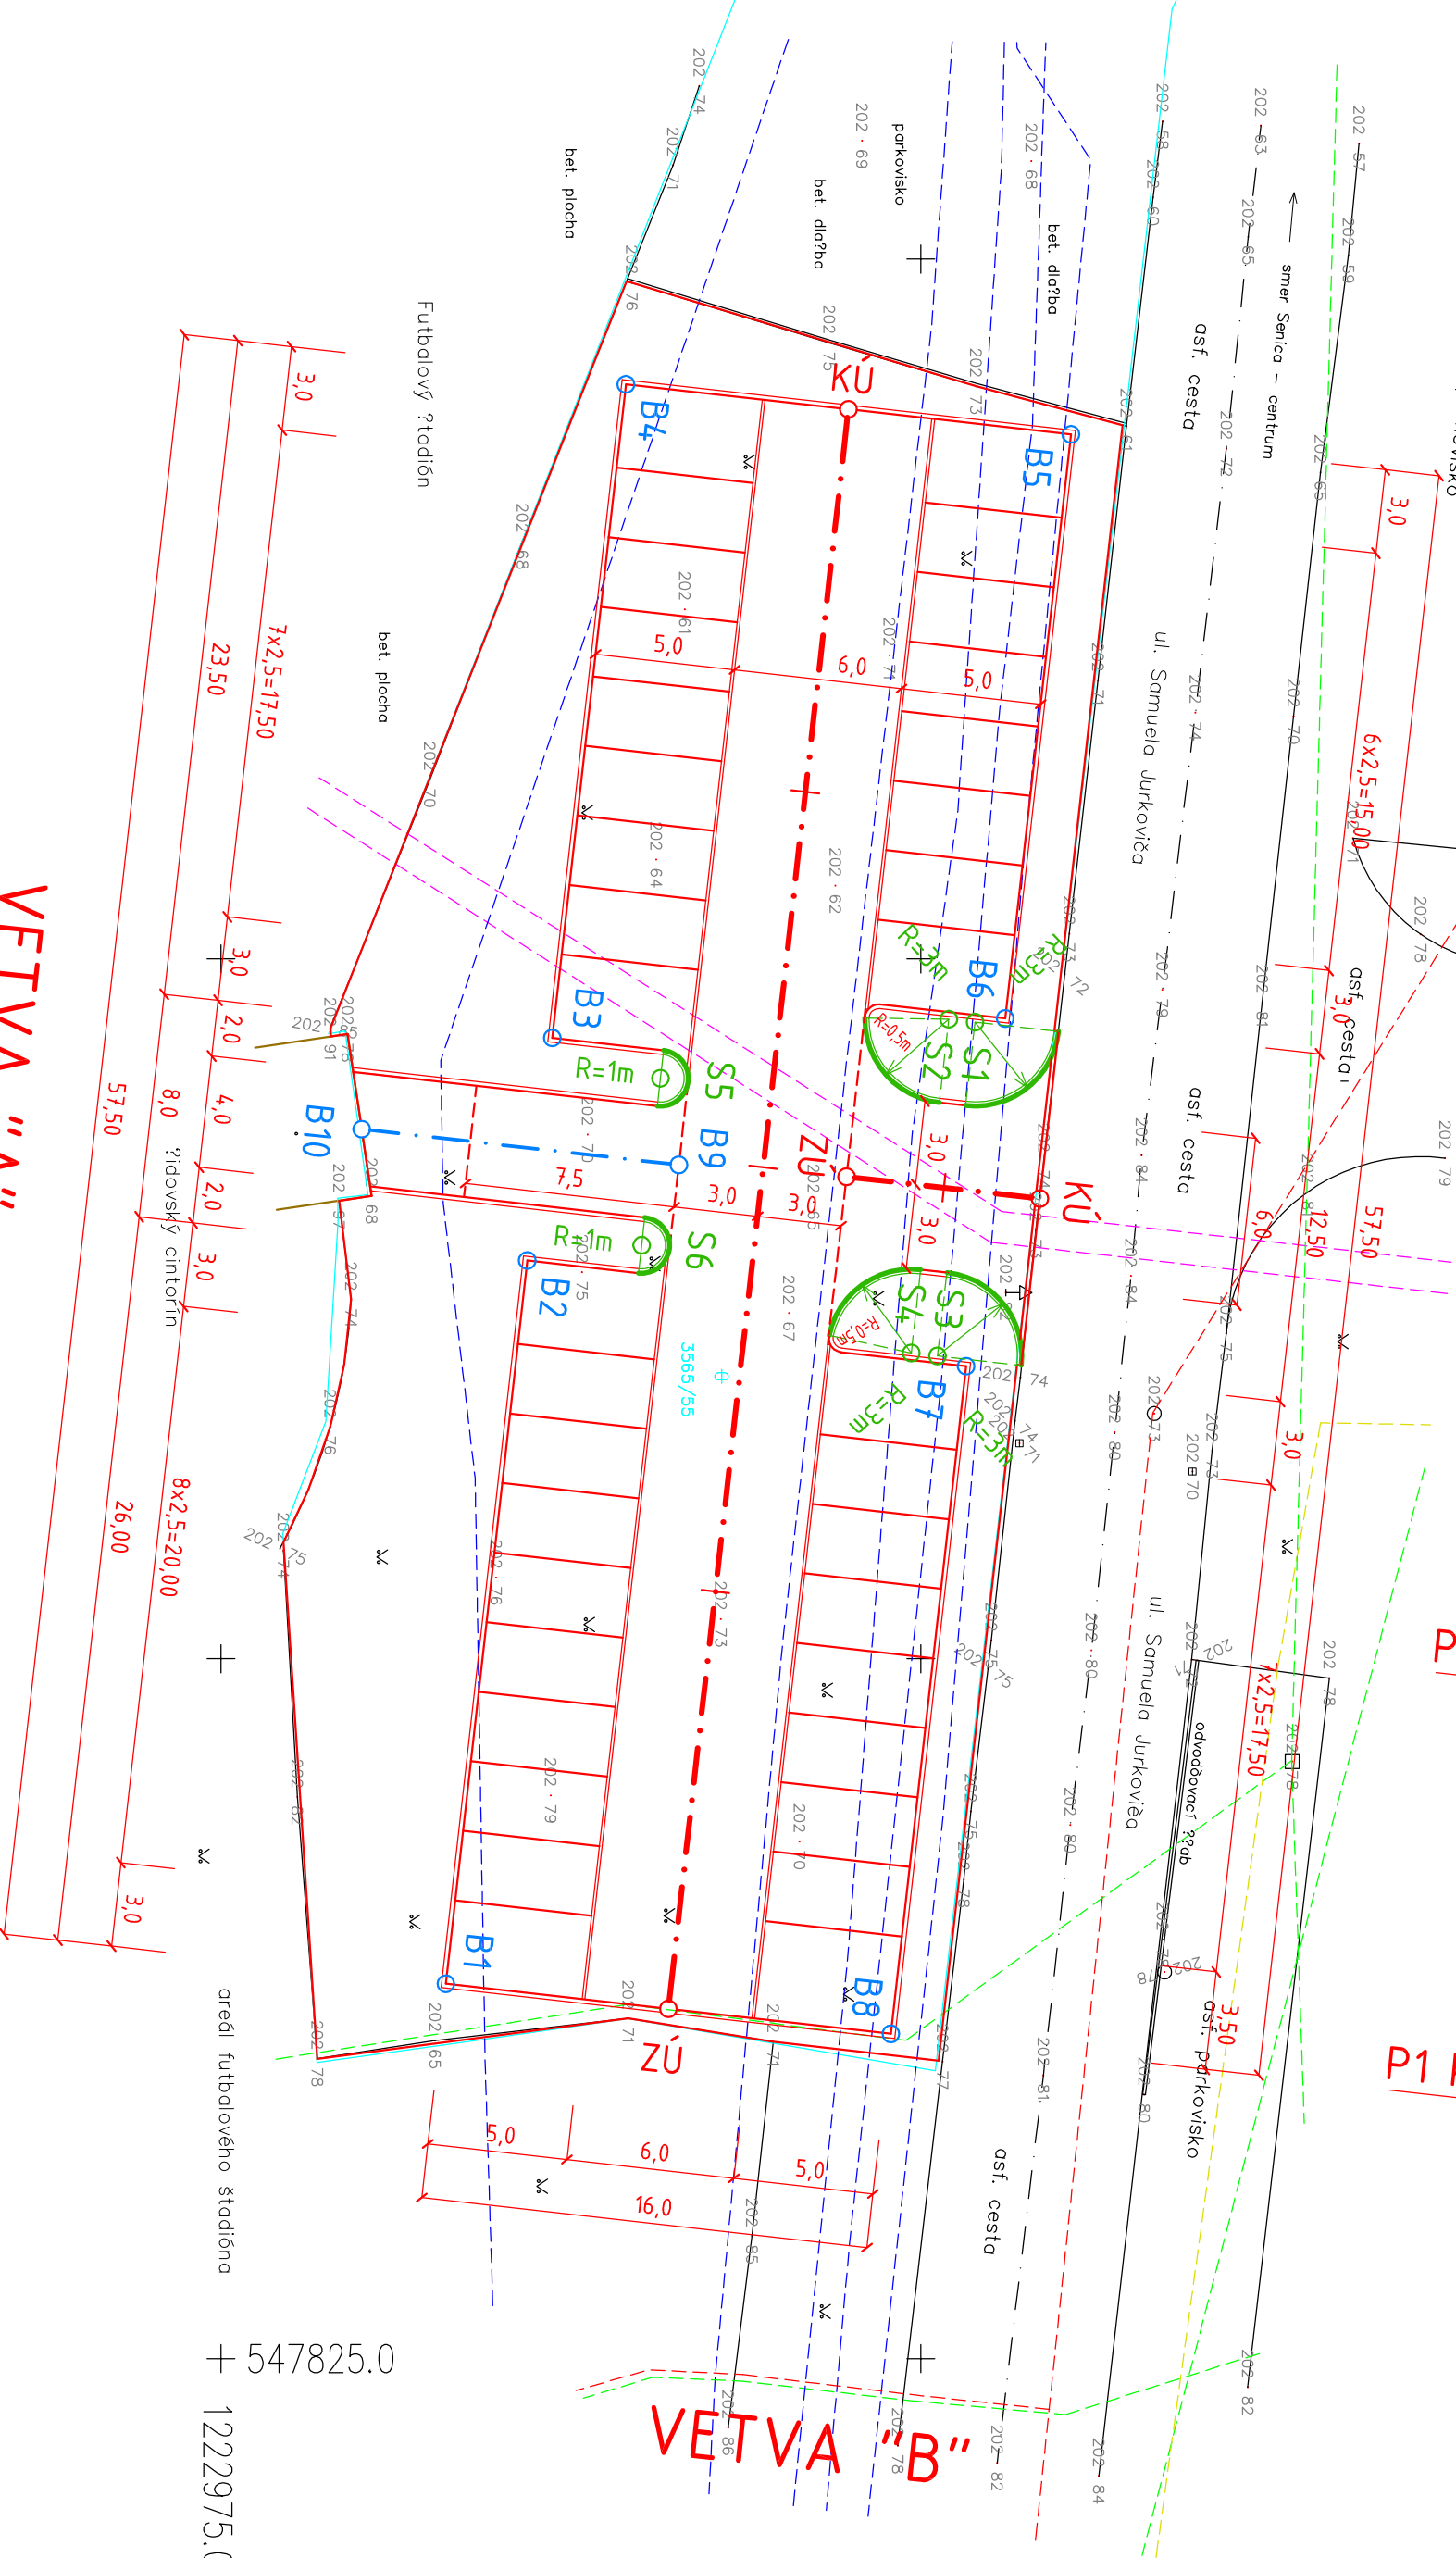

VETVA "B"

P3 km 0,006.95

P2 km 0,003.50

P1 km 0,000.00

547825.0
+ 1222975.0

VYPRACOVAL : Ing. PAGERKA		KRESLIL : Ing. PAGERKA	ZODPOVEDNÝ PROJEKTANT : Ing. Ján PAGERKA	
KRAJ : Trnavský		INVESTOR : MESTO SENICA		
OKRES : Senica				
STAVBA : PARKOVISKO ULICA SAMUELA JURKOVIČA, SENICA				
PRILOHA : VYTYČOVACÍ VÝKRES				
MIERKA : 1:250		ČÍSLO : 7		